


FISH CREEK BEACH - BATH HOUSE

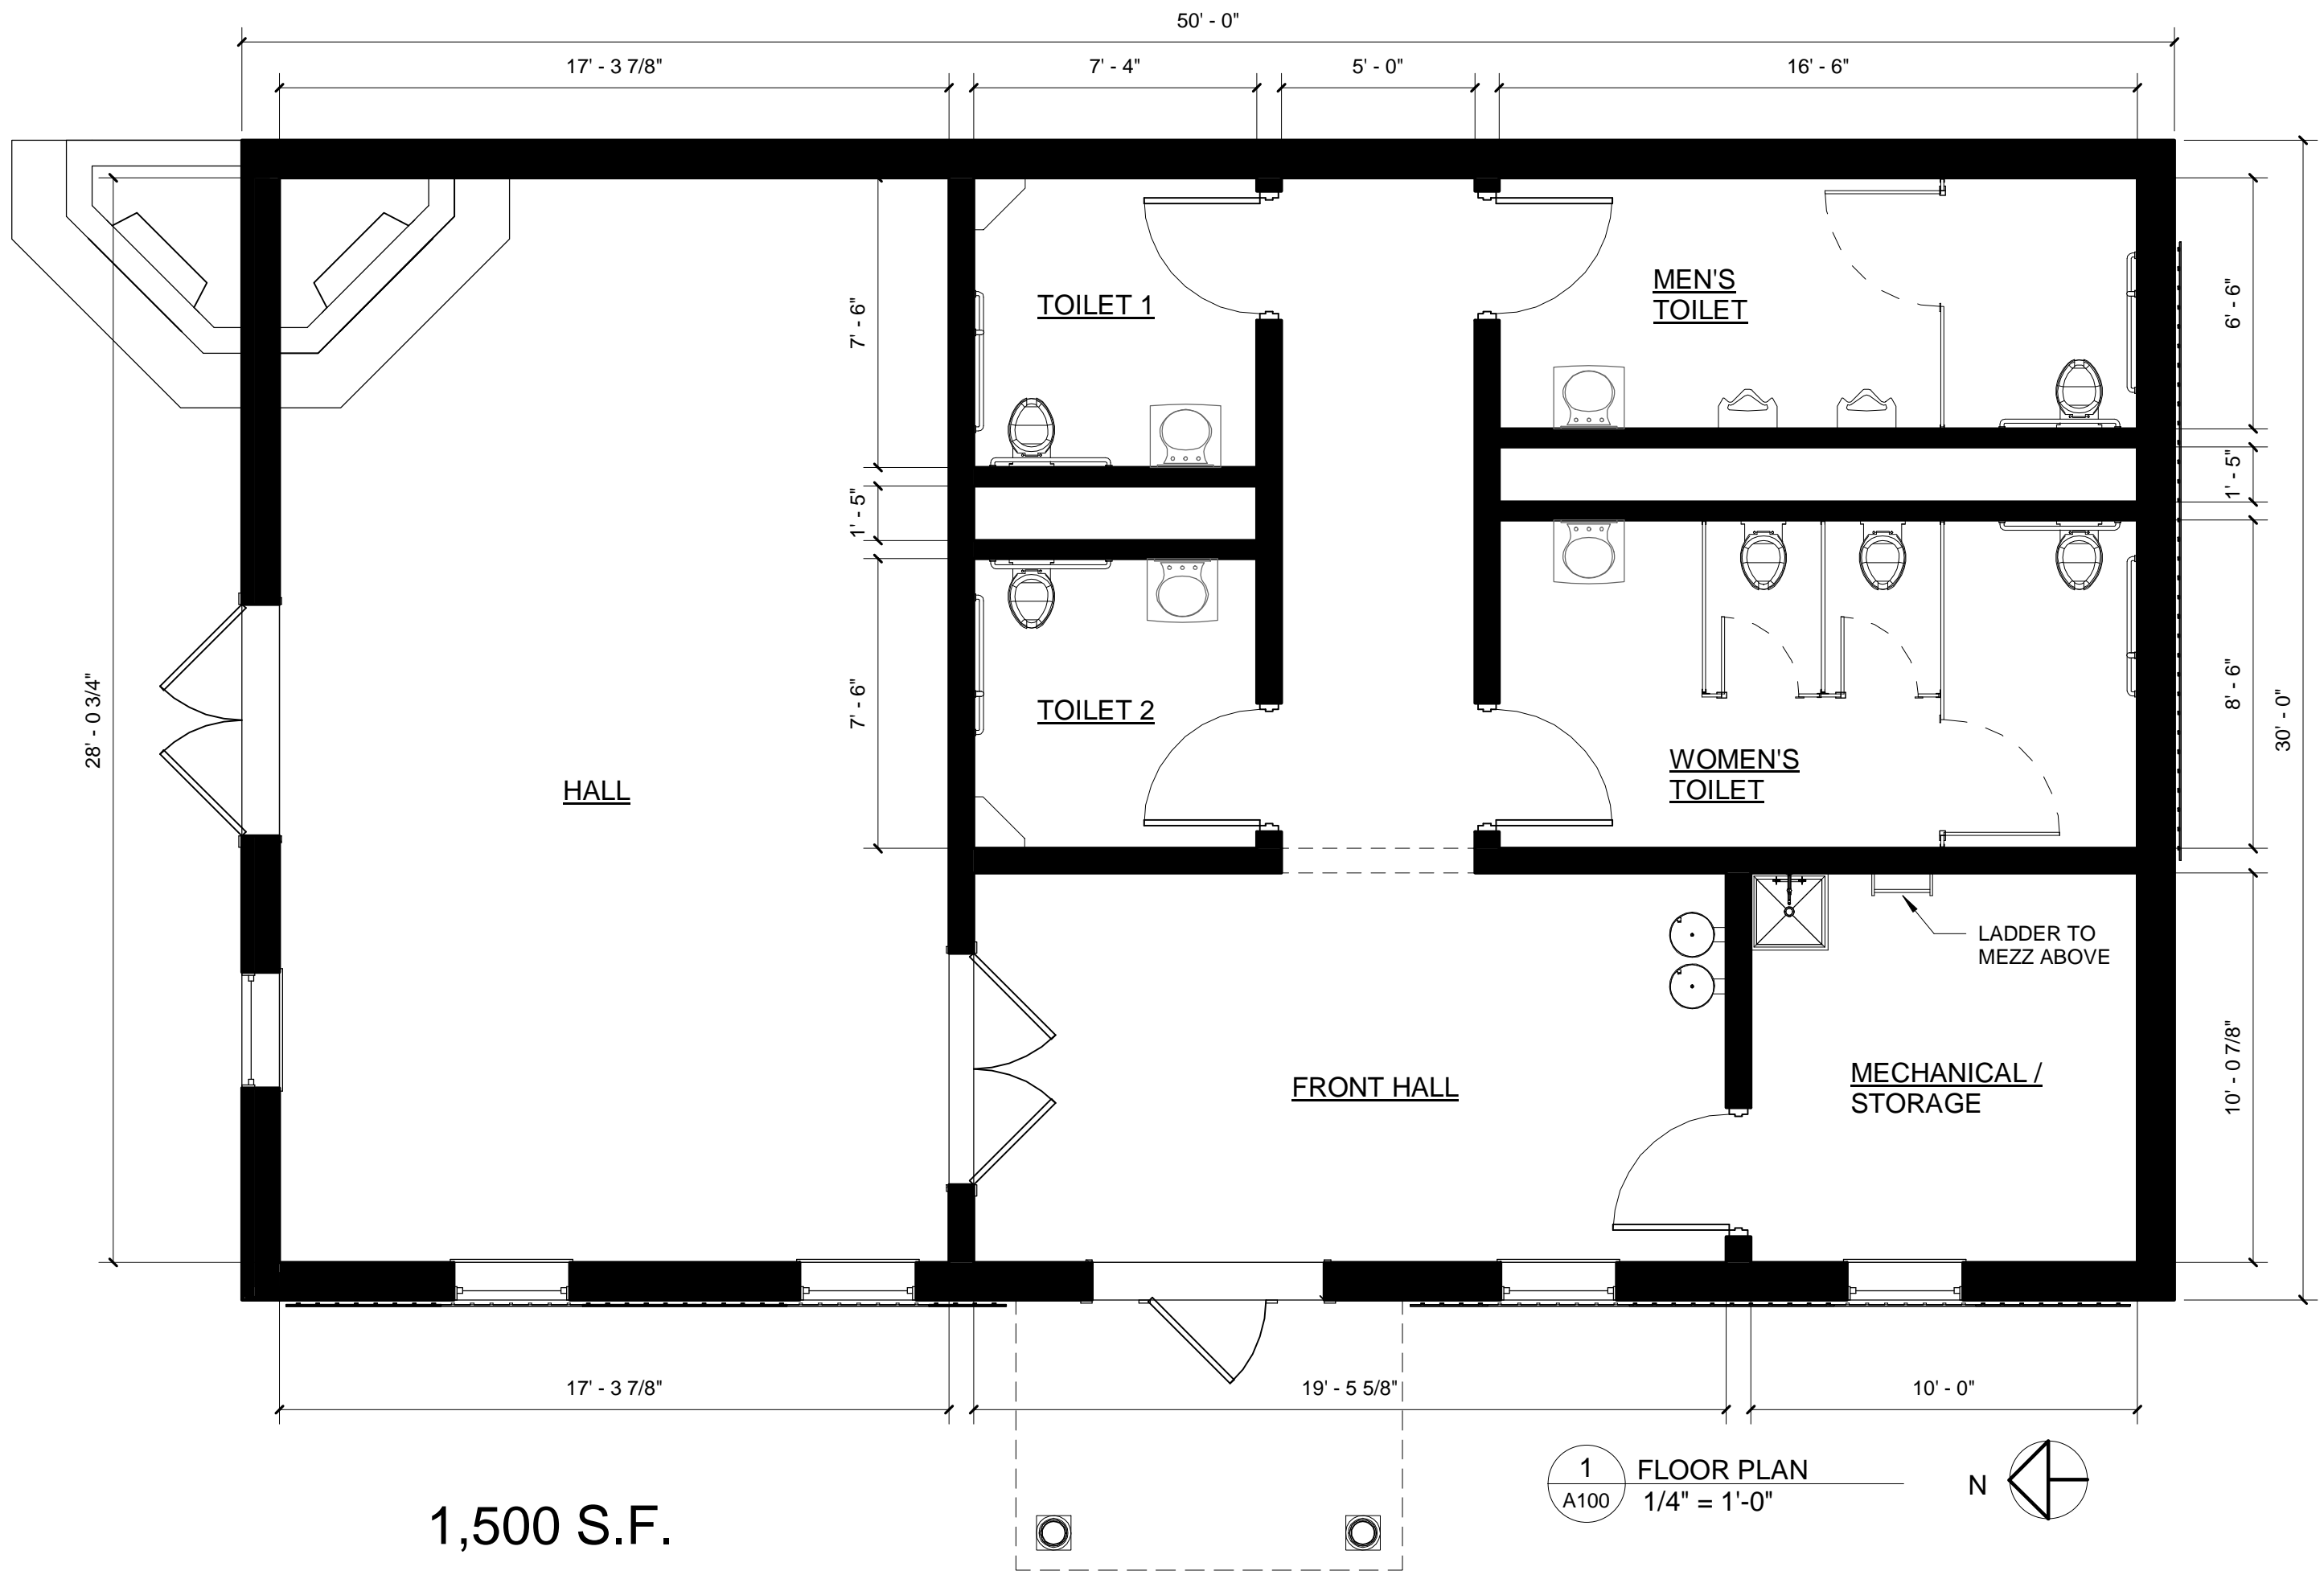

1,500 S.F.

1 FLOOR PLAN
A100 1/4" = 1'-0"

